



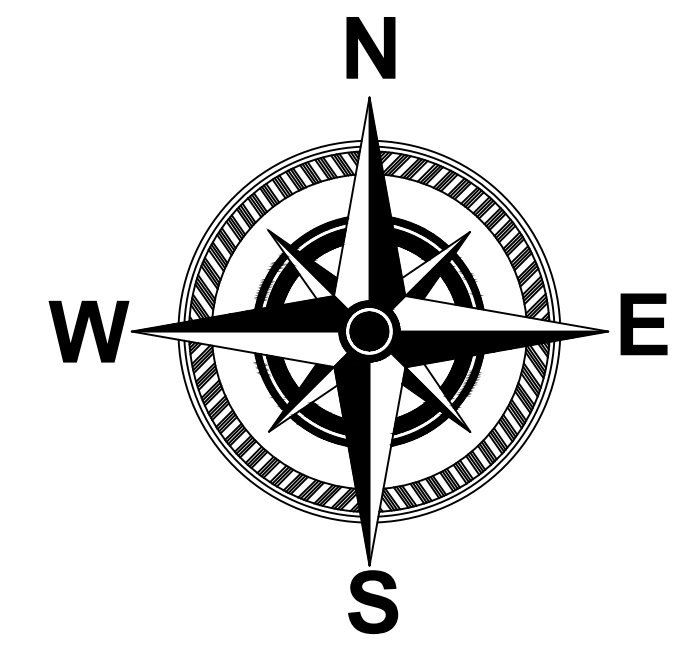

**SITE PLAN OF MOUZA - FINGAGACHI , J.L. NO.- 40 , MOUZA - KUMARPUR ,
J.L. NO.- 60 , MOUZA - SEALDANGA , J.L. NO.- 59 , P.S.-
JAGATBALLAVPUR, DIST. - HOWRAH
AREA OF LAND = 1957 BIGHA (M/L)**

FINGAGACHI AREA = 248 BIGHA
KUMARPUR SHEET - 1 AREA = 804 BIGHA
KUMARPUR SHEET - 2 AREA = 500 BIGHA
SEALDANGA AREA = 405 BIGHA

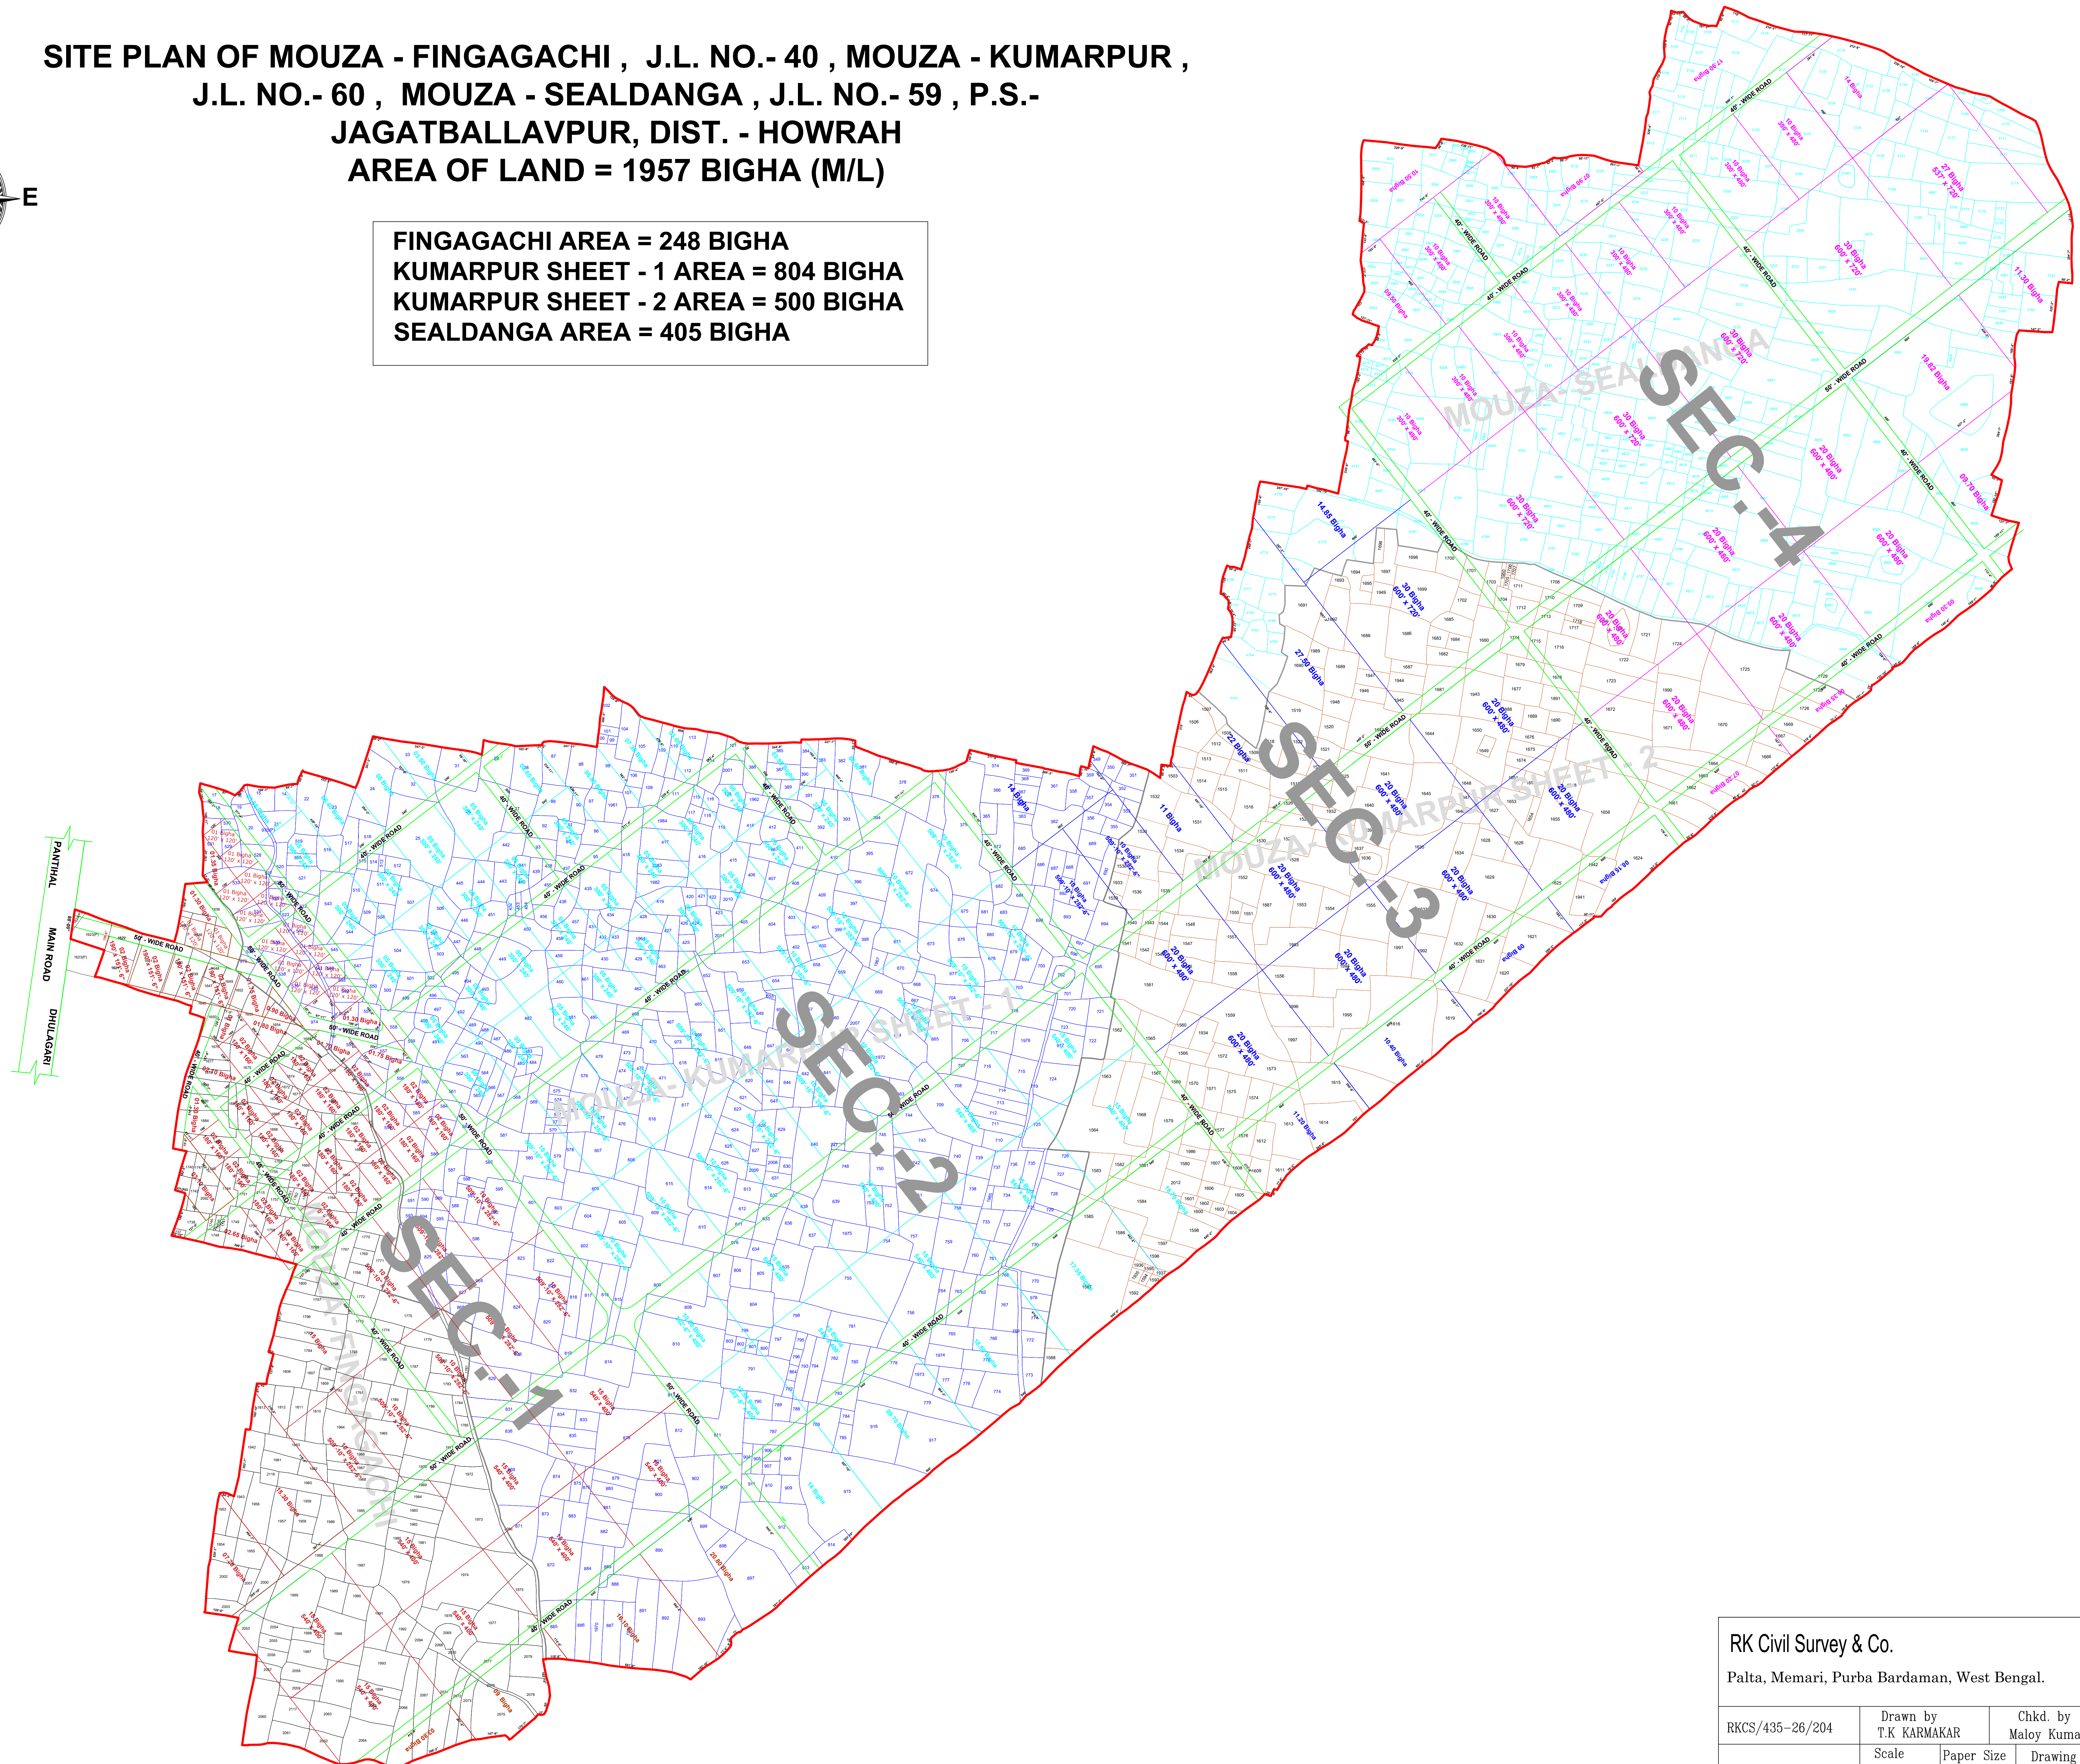

RK Civil Survey & Co.

Palta, Memari, Purba Bardaman, West Bengal.

RKCS/435-26/204	Drawn by T.K KARMAKAR		Chkd. by Maloy Kumar.
	Scale	Paper Size A0	Drawing Date 14.04.2026